

## SITE PLAN




### LEVEL 3

- A** BBQ Pavilion
- B** Pool Deck
- C** Lap Pool
- D** Gymnasium
- 1** Pedestrian Gate @ Level 1
- 2** Building Services @ Rooftop
- 3** Bin Point @ Level 1
- 4** Exit Staircase

## DIAGRAMMATIC CHART

LEVEL / UNIT STACK	UNIT TYPE			
	01	02	03	
8	B - 2BR	C1 - 3BR + STUDY	D1 - 3BR + STUDY DK	
7	B - 2BR	C3 - 3BR	D - 3BR + STUDY DK	
6	B - 2BR	C2 - 3BR + STUDY	D - 3BR + STUDY DK	
5	B - 2BR	C3 - 3BR	E - 4BR	
4	B - 2BR	C2 - 3BR + STUDY	D - 3BR + STUDY DK	
3	B - 2BR	C - 3BR + STUDY	E-P - 4BR	COMMUNAL FACILITIES
2	B - 2BR	C - 3BR + STUDY	CAR PARK	
1				

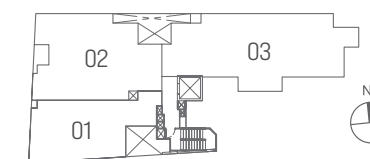

- 2-BEDROOM
- 3-BEDROOM
- 3-BEDROOM + STUDY
- 3-BEDROOM + STUDY DUAL-KEY
- 4-BEDROOM
- 4-BEDROOM + P.E.S.

# 2 3


BEDROOM / BEDROOM

# 3

BEDROOM + STUDY


**TYPE B**  
65 sqm / 700 sqft

#02-01 / #03-01 /  
#04-01 / #05-01 /  
#06-01 / #07-01 /  
#08-01

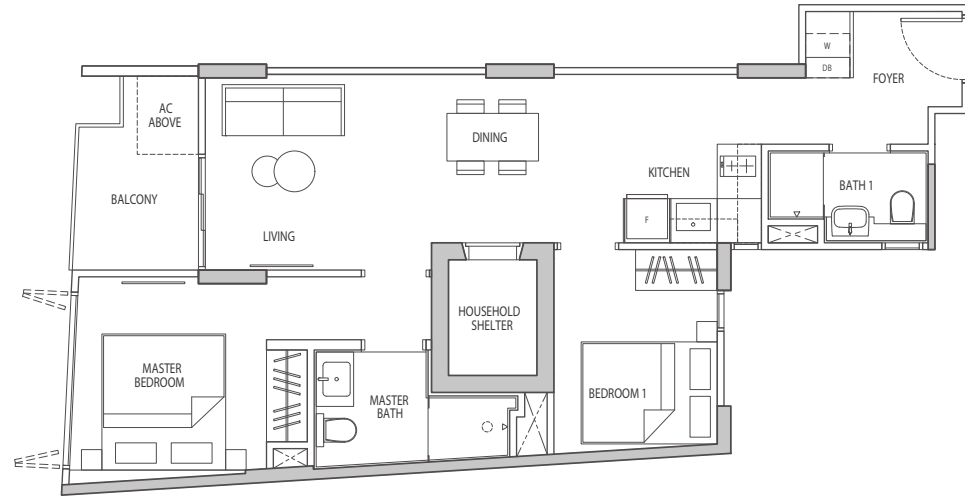


**TYPE C**  
93 sqm / 1001 sqft

#02-02 & 03-02

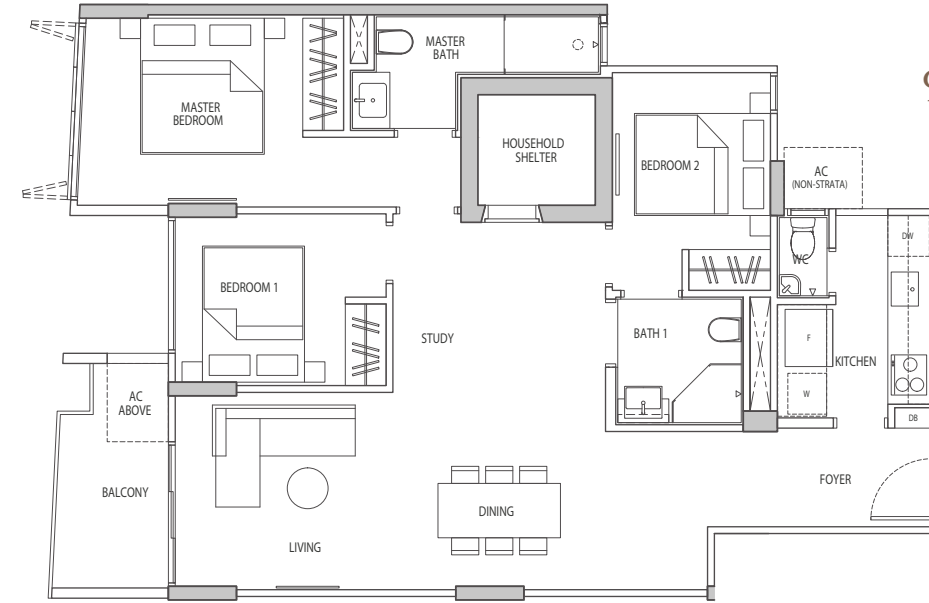



**TYPE C3**  
78 sqm / 840 sqft

#05-02 & #07-02

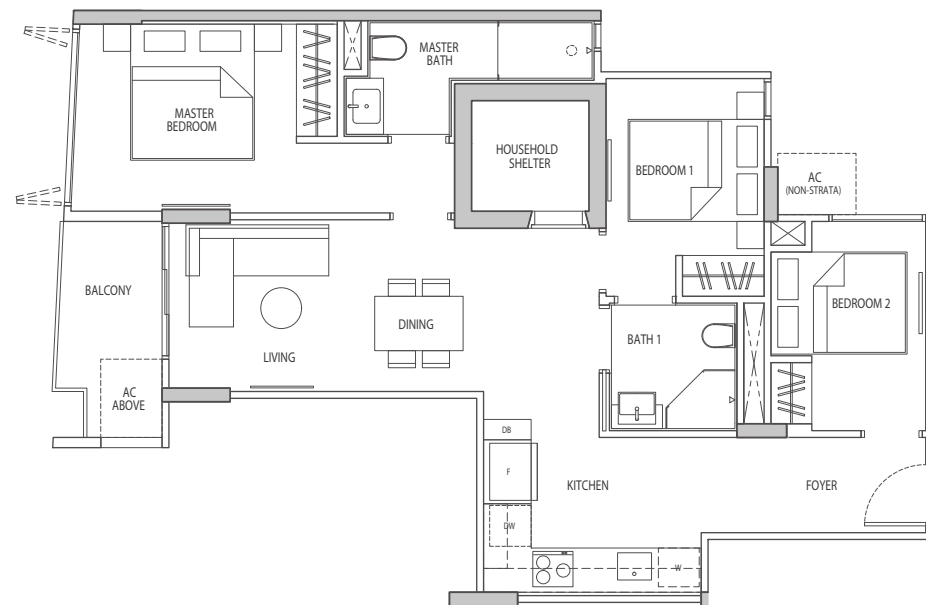

**TYPE C1**  
93 sqm / 1001 sqft


#08-02

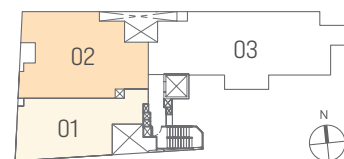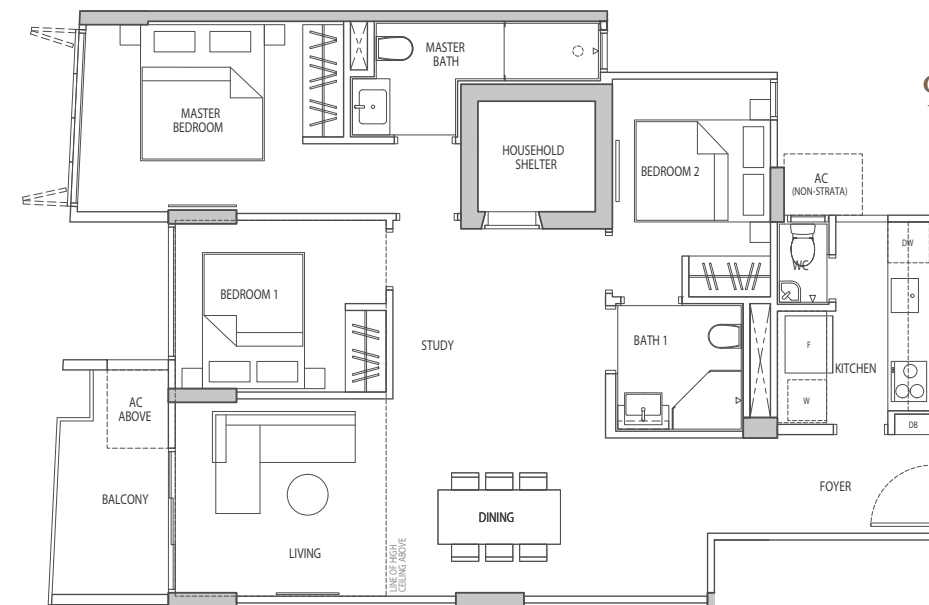

DB - Distribution Board  
AC - Air-Conditioner Ledge  
F - Fridge  
W - Washing Machine  
Cum Dryer  
DW - Dishwasher



Plans are not to scale and subject to any amendment as may be approved by relevant authorities. All areas are approximate and are subject to final survey.

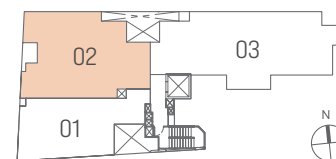


DB - Distribution Board  
AC - Air-Conditioner Ledge  
F - Fridge  
W - Washing Machine  
Cum Dryer  
DW - Dishwasher




Plans are not to scale and subject to any amendment as may be approved by relevant authorities. All areas are approximate and are subject to final survey.


TYPE C2  
93 sqm / 1001 sqft  
#04-02 & #06-02

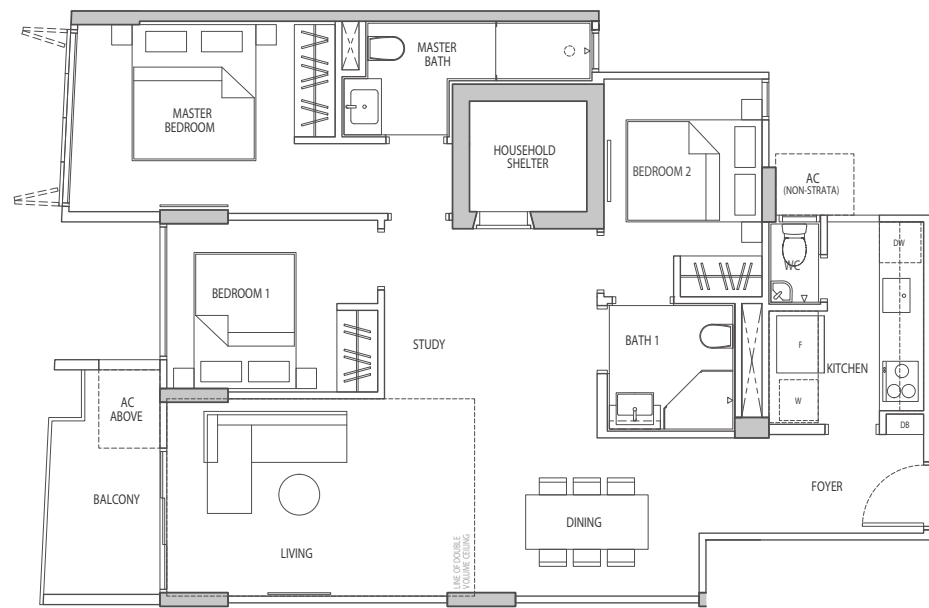

TYPE D  
112 sqm / 1205 sqft  
#04-03 / #06-03 / #07-03

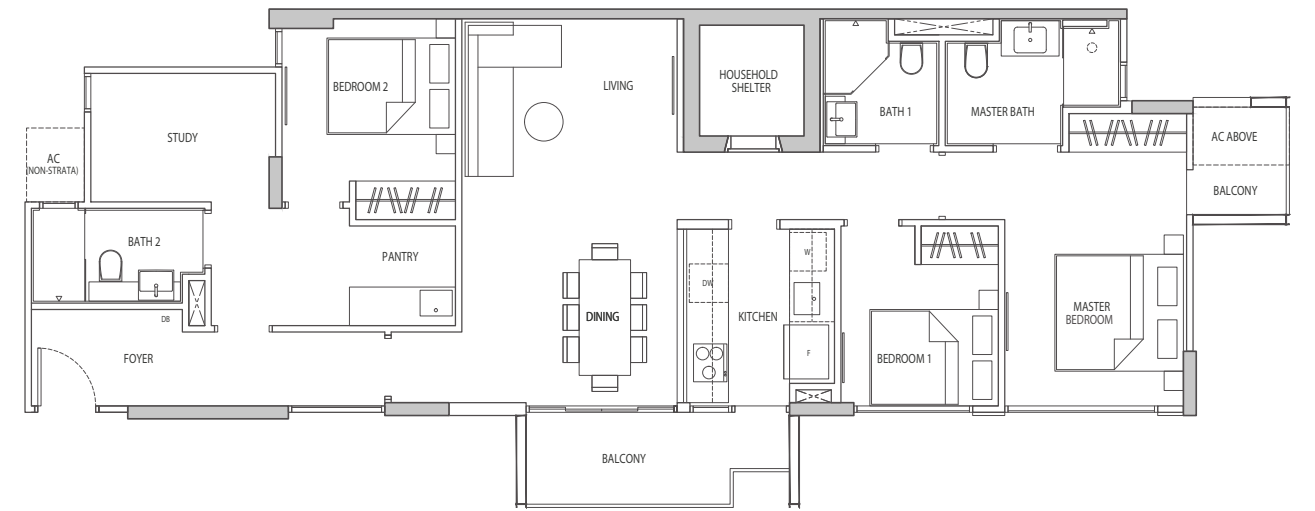


TYPE D1  
112 sqm / 1205 sqft  
#08-03

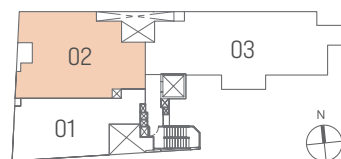

- DB - Distribution Board
- AC - Air-Conditioner Ledge
- F - Fridge
- W - Washing Machine
- Cum Dryer
- DW - Dishwasher



Plans are not to scale and subject to any amendment as may be approved by relevant authorities. All areas are approximate and are subject to final survey.

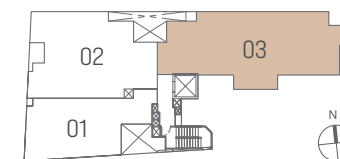

- DB - Distribution Board
- AC - Air-Conditioner Ledge
- F - Fridge
- W - Washing Machine
- Cum Dryer
- DW - Dishwasher



Plans are not to scale and subject to any amendment as may be approved by relevant authorities. All areas are approximate and are subject to final survey.


4 4

BEDROOM / BEDROOM P.E.S.

APPROVED BALCONY SCREEN

TYPE E  
112 sqm / 1205 sqft

#05-03

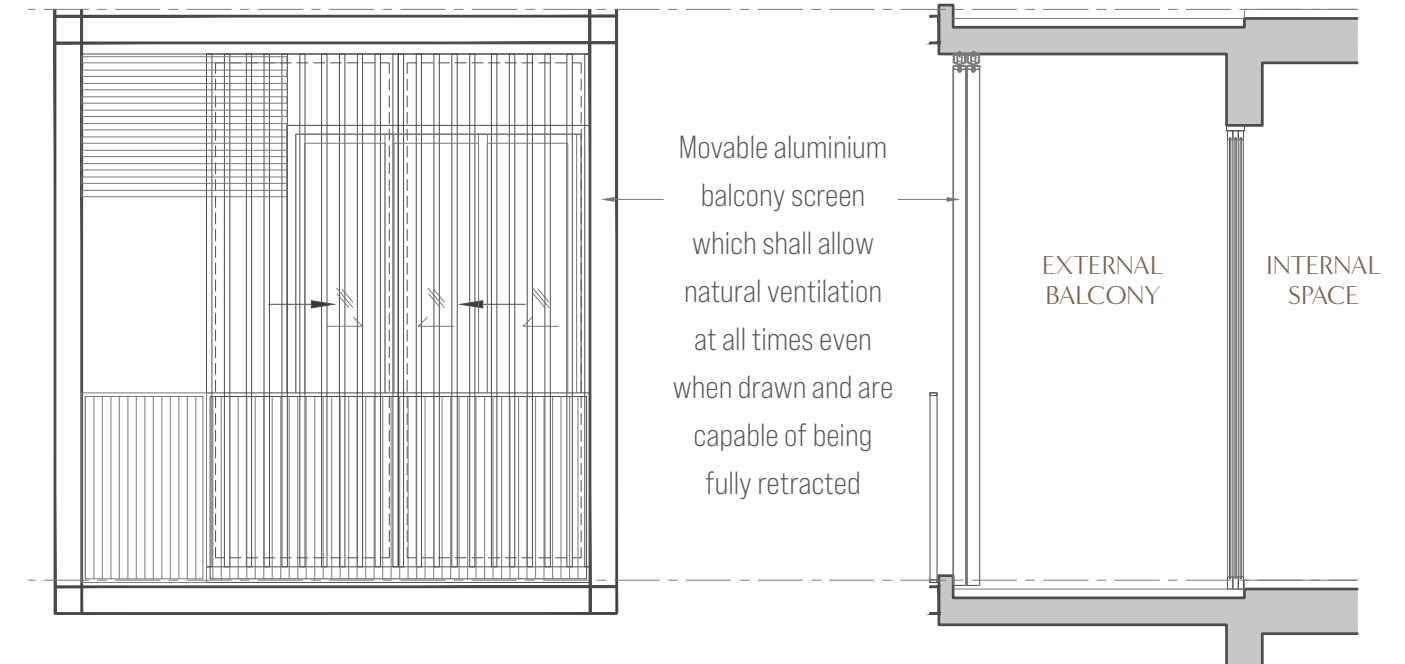


FRONT VIEW

SIDE VIEW


TYPE E-P  
112 sqm / 1205 sqft

#03-03

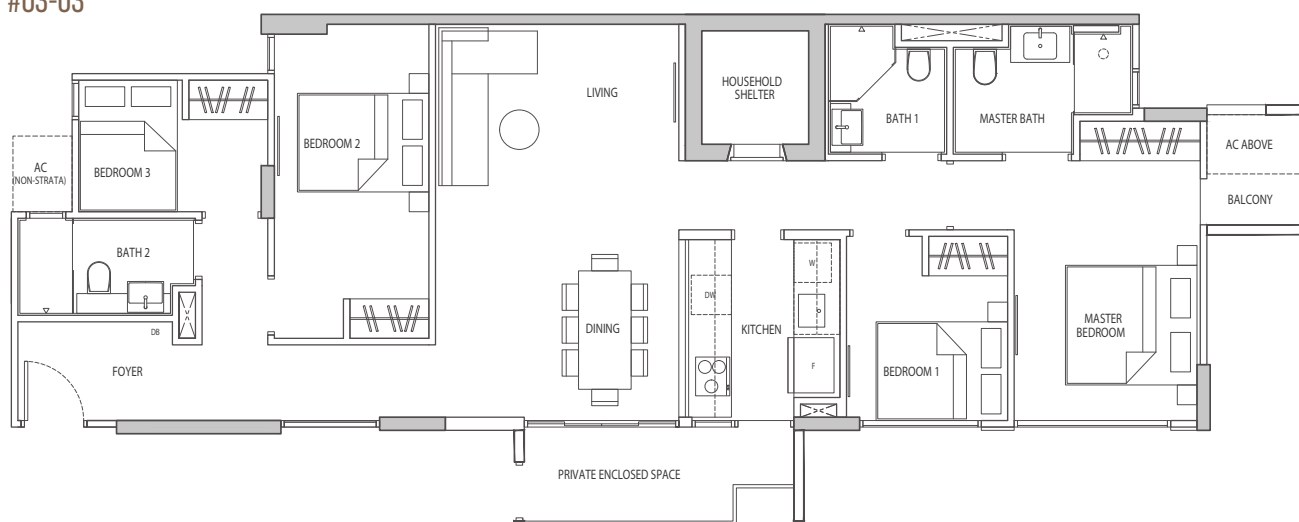

NOTE:

1. The balcony shall not be enclosed unless with the approved balcony screen as shown above.
2. The cost of screen and installation shall be borne by the Purchaser.
3. Where required to facilitate installation, the Architect reserves the right to determine appropriate details not limited to fixing details and colour tones.

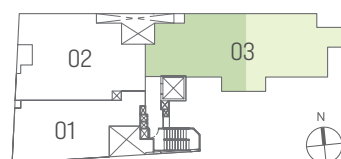

DB - Distribution Board  
AC - Air-Conditioner Ledge  
F - Fridge  
W - Washing Machine  
Cum Dryer  
DW - Dishwasher



Plans are not to scale and subject to any amendment as may be approved by relevant authorities. All areas are approximate and are subject to final survey.